


CHALETS VITTUPIER

Tradition de la construction bois

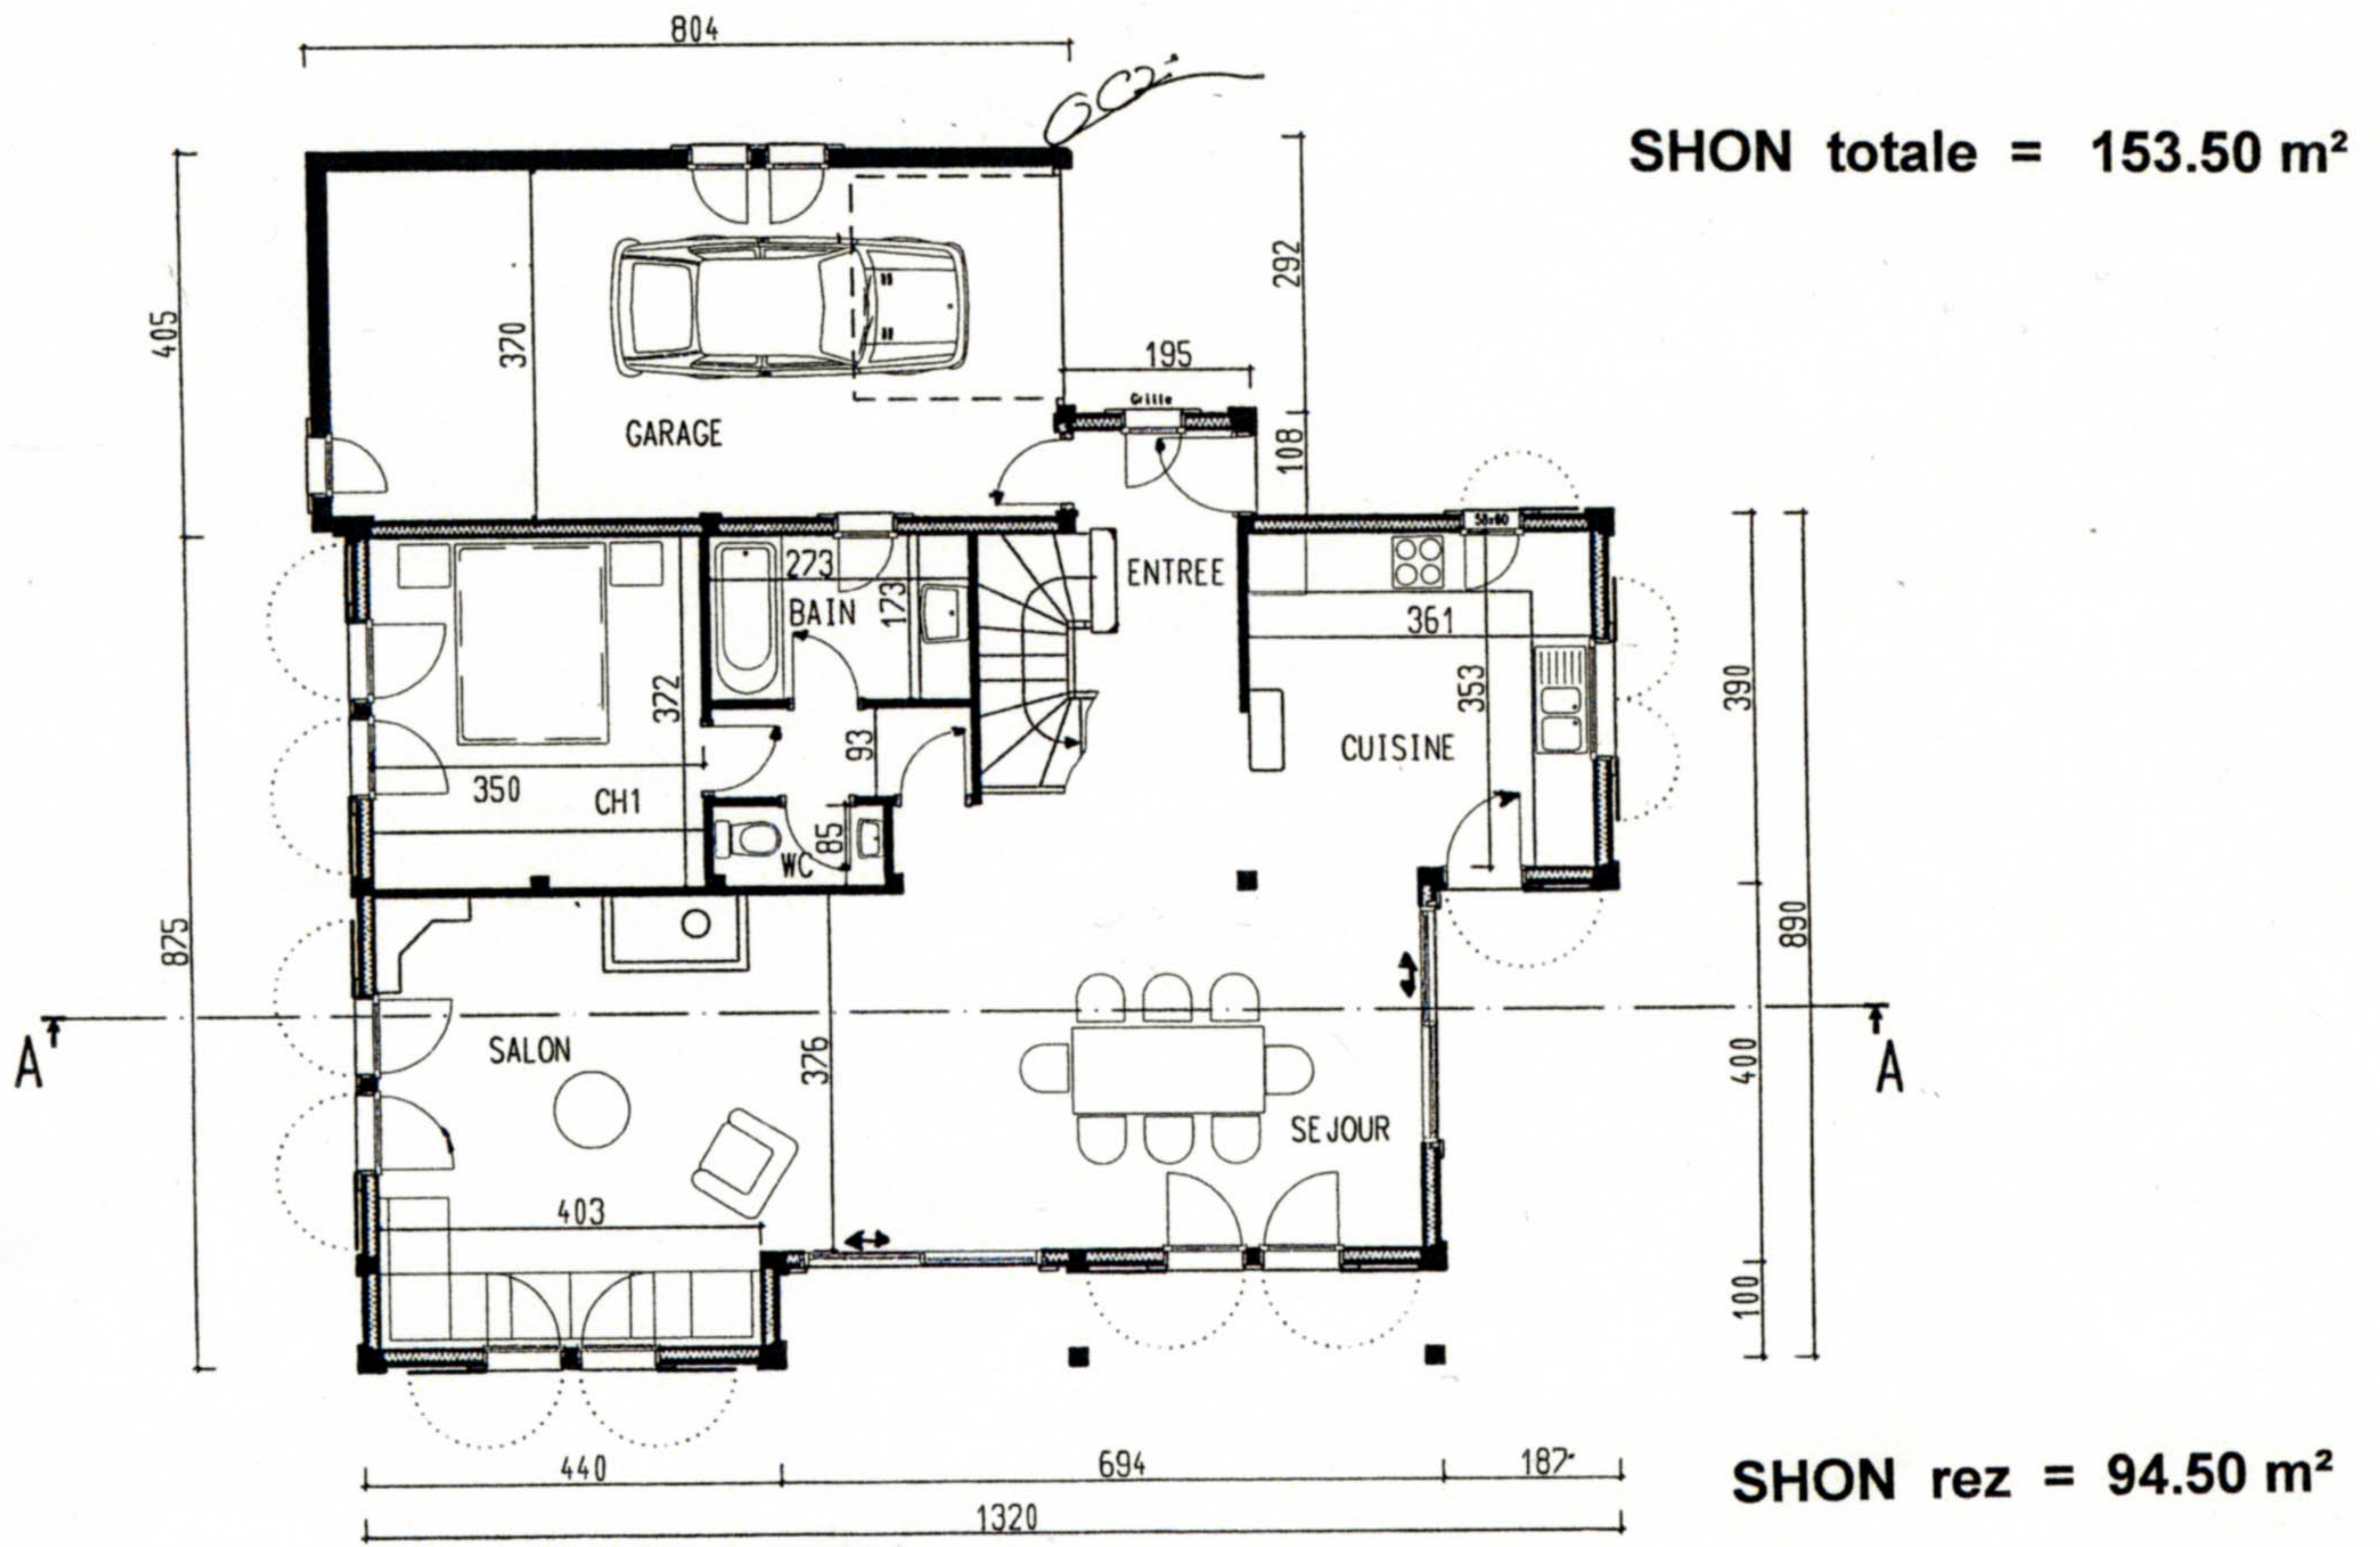

SHON rez = 94.50 m²

